


1 Overall plan
LA02 PLAN

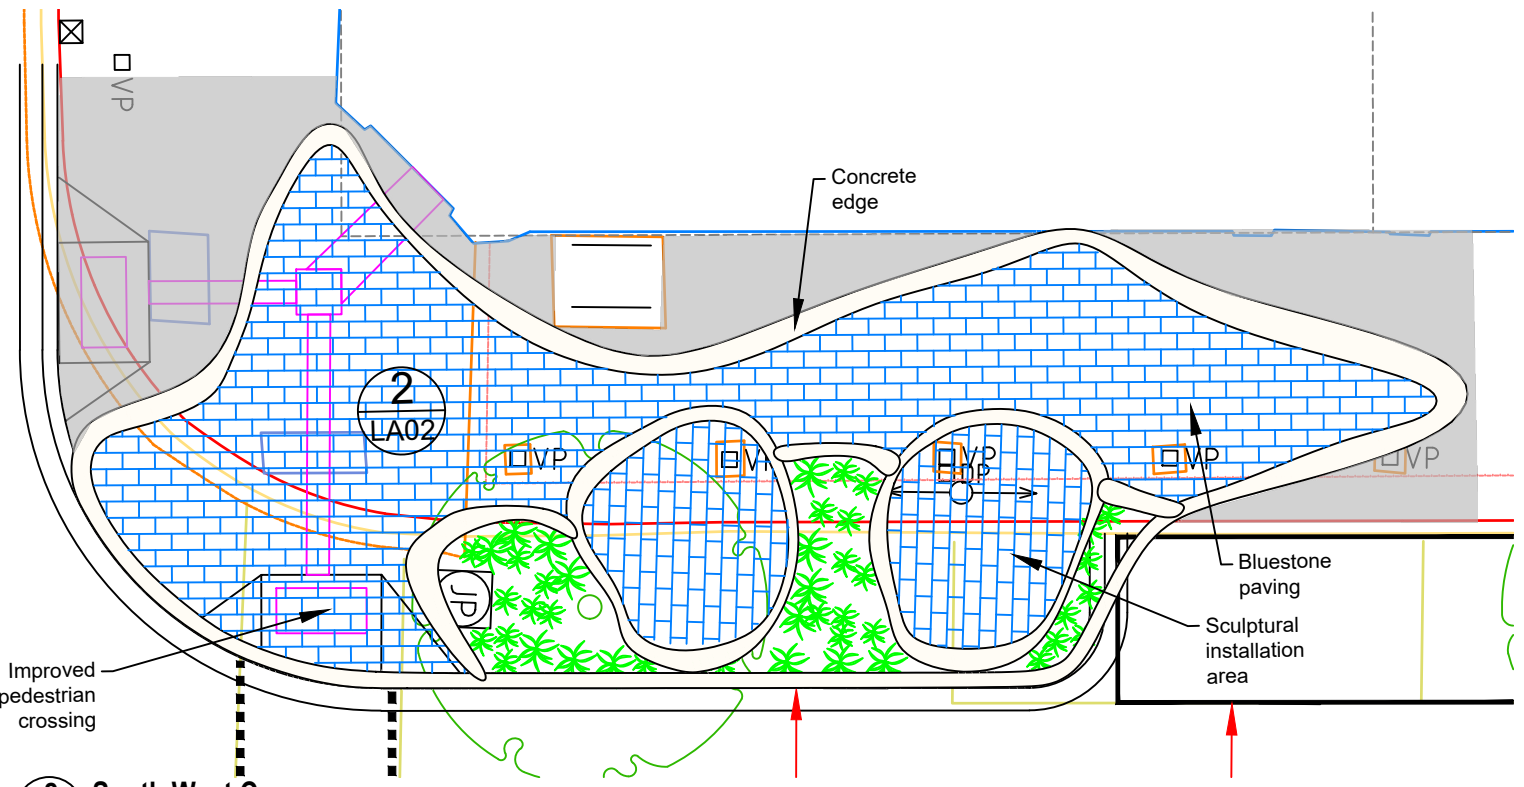


2 South West Cnr.
LA02 PLAN DETAIL

LEGEND

- New asphalt surface
- New Sawn bluestone paving
- New garden beds with low planting
- New white concrete edge/kerb

REV:	DATE:	APPD:	DESCRIPTION:
P1	210217	TL	FOR DISCUSSION
P2	210423	TL	FOR DISCUSSION

NOTE:
 - CONTRACTOR IS TO VERIFY ALL DIMENSIONS ON-SITE.
 - CONTRACTOR TO CONTACT "DIAL BEFORE YOU DIG" TO DETERMINE LOCATIONS OF ALL EXISTING SERVICES PRIOR TO COMMENCEMENT OF WORKS. NOTIFY SUPERINTENDENT OF ANY CONFLICT OF SERVICE LINES WITH PROPOSED WORKS PRIOR TO COMMENCEMENT OF WORKS.
 - CONTRACTOR TO PROVE SERVICES WHERE NECESSARY FOR CONSTRUCTION.

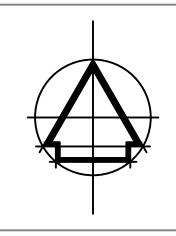

REFERENCES:
 Co-ordinate Datum:
 Level Datum:
 Directory:
 Map:
 Cad File & Ext:
 DO NOT SCALE THIS DRAWING
 USE ONLY DIMENSIONS SHOWN
 COPYRIGHT OF CITY OF GREATER GEELONG

DESIGNED:	TL	DATE:	11/01/2021
DRAWN:	TL	DATE:	11/01/2021
CHECKED:	AB	DATE:	11/01/2021
CO-ORDINATOR:	AB	DATE:	11/01/2021
SCALE:	AS SHOWN	SIZE:	A3

CITY OF GREATER GEELONG

CAPITAL PROJECTS
 HM Customs House,
 57 - 59 Brougham Street
 GEELONG 3220

FOR COMMENT

PROJECT TITLE:
**ARRIVAL PROJECT
 YARRA AND BELLERINE STS**

DRAWING TITLE:
**YARRA ST
 CONCEPT PLAN 1 OF 2**

PROJECT No:	C21608
DRAWING No:	2021501 LA02
REVISION No:	P2
SHEET OF	2 OF 3