



LEGEND




New asphalt.

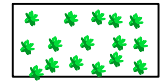

New garden beds

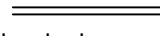

New kerb, precast

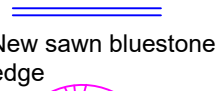


New sawn bluestone edge




New tree, Plane tree



New bench seat/ bin/ bike rack.

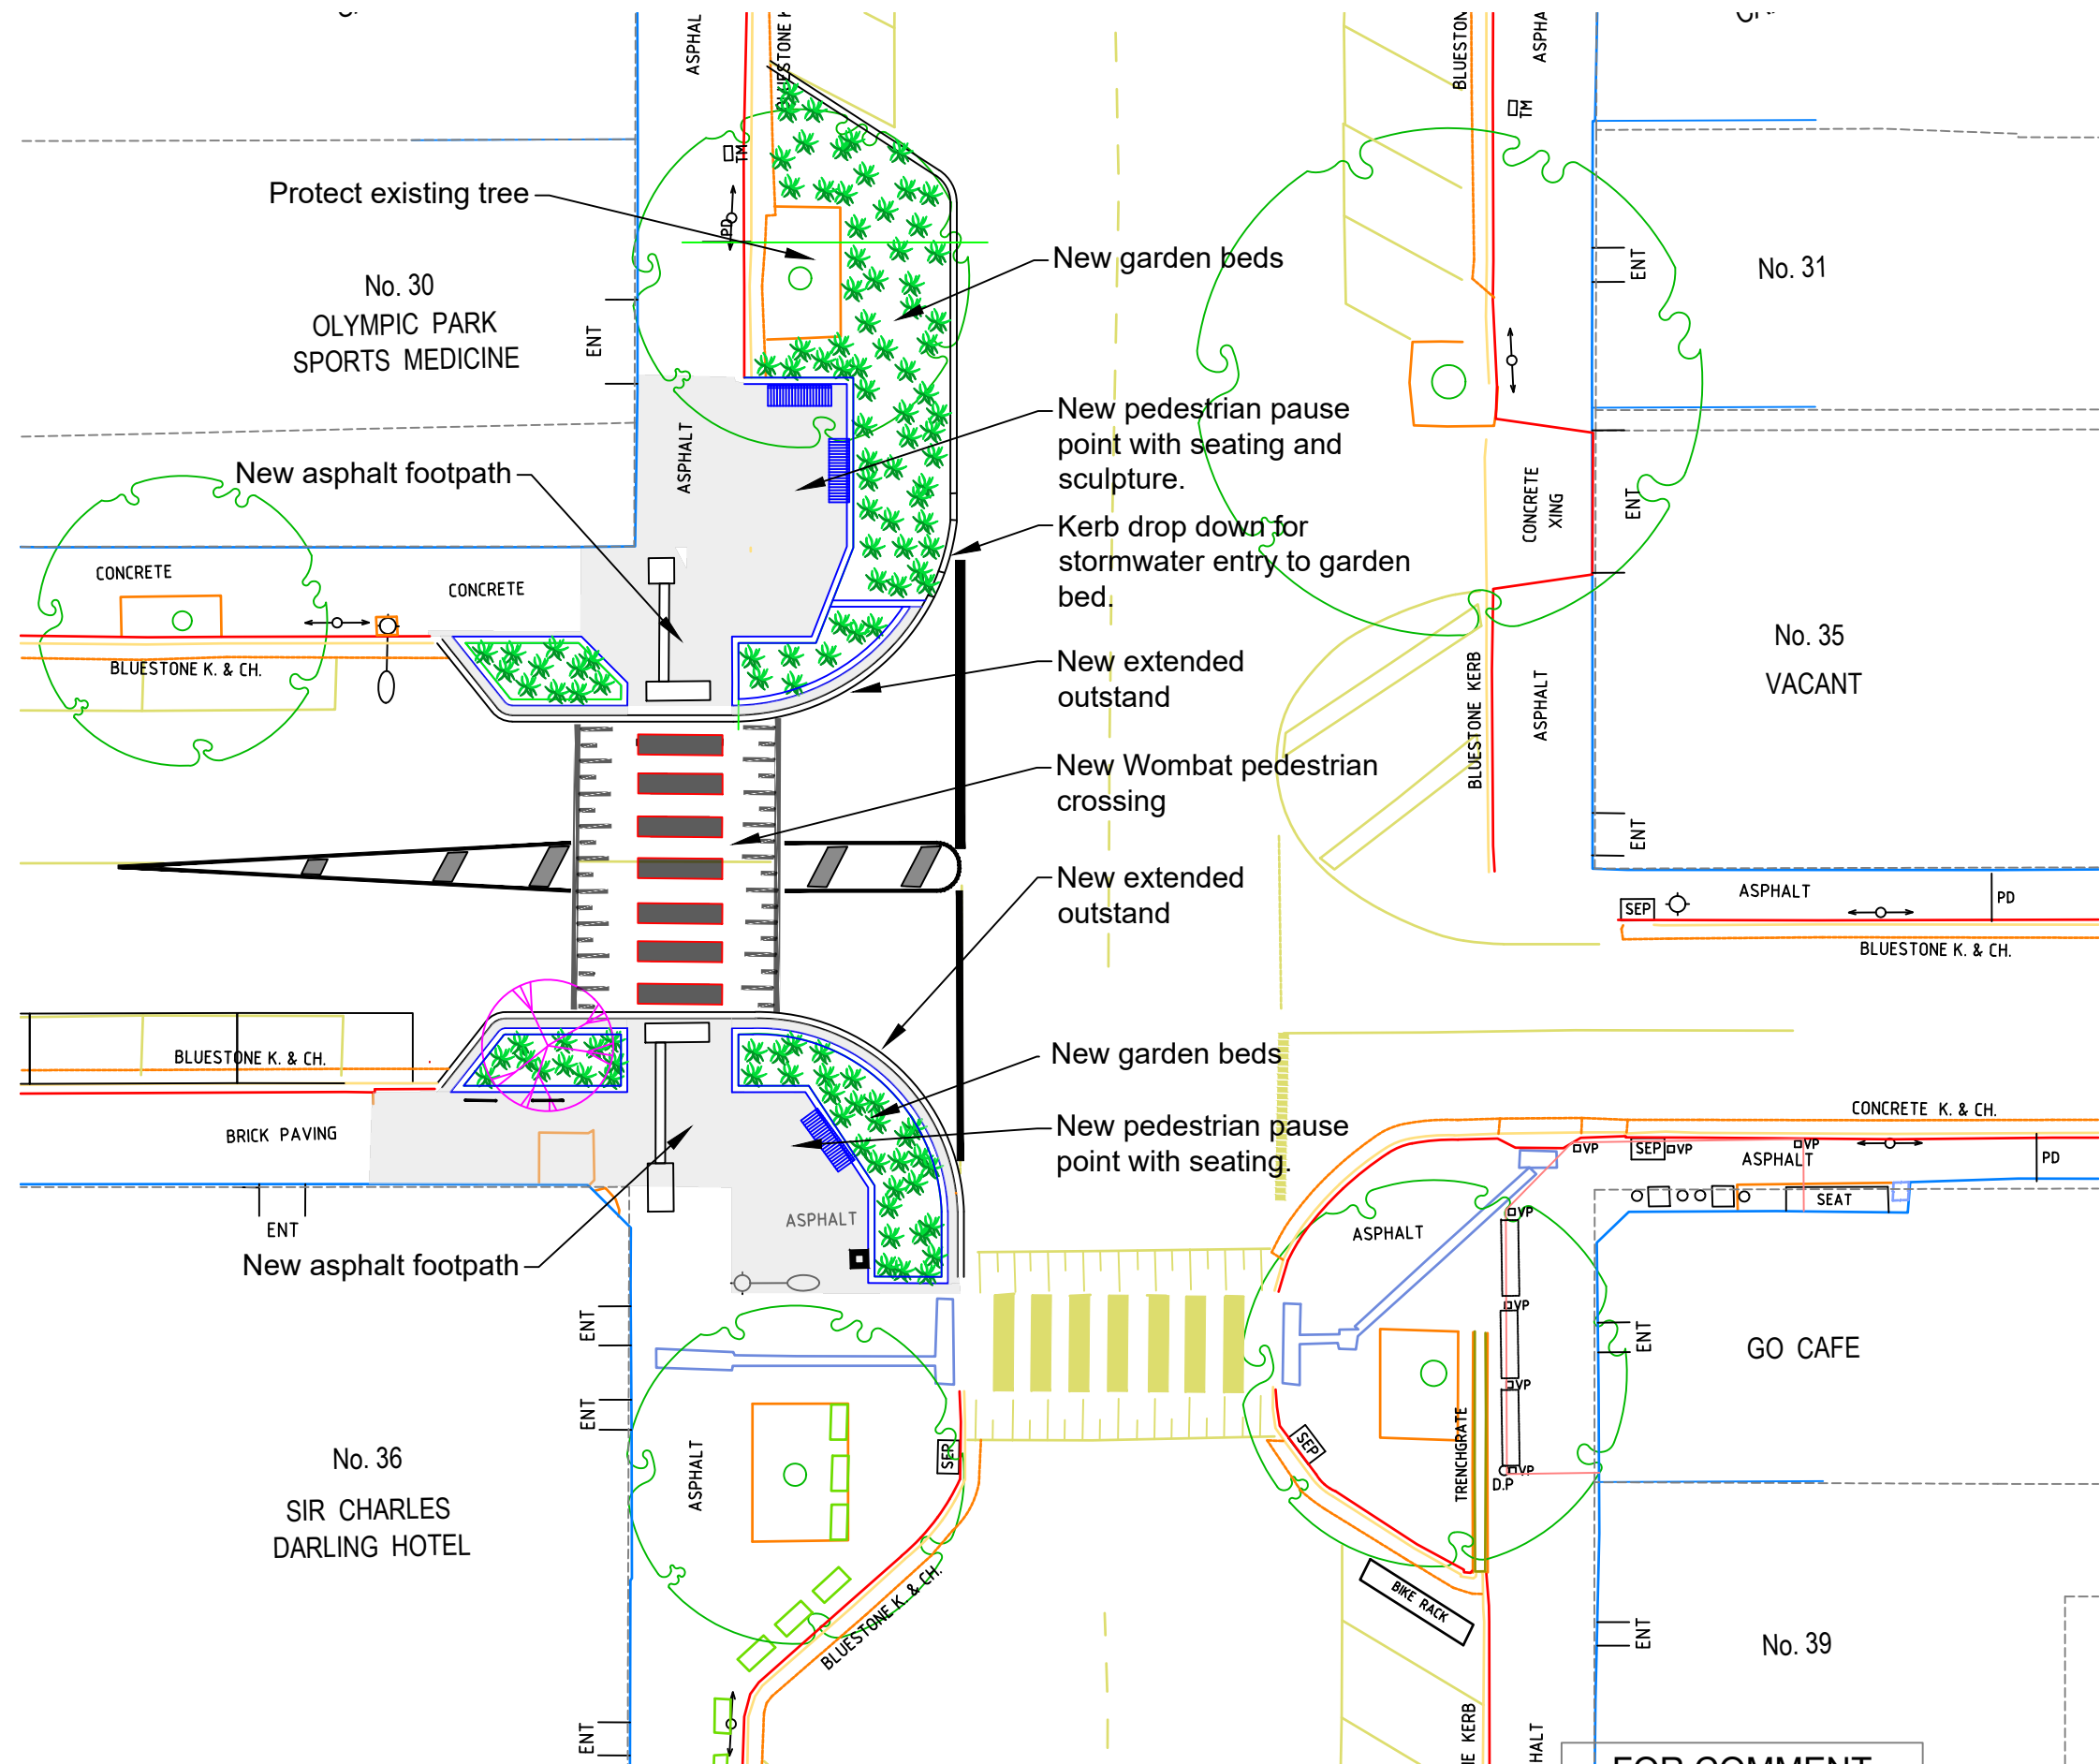

REV:	DATE:	APPD:	DESCRIPTION:
P1	210319	TL	FOR DISCUSSION

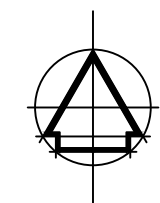

REFERENCES:
Co-ordinate Datum:
Level Datum:
Directory:
Map:
Cad File & Ext:
DO NOT SCALE THIS DRAWING USE ONLY DIMENSIONS SHOWN COPYRIGHT OF CITY OF GREATER GEELONG

DESIGNED:	TL	DATE:	11/01/2021
DRAWN:	TL	DATE:	11/01/2021
CHECKED:	AB	DATE:	11/01/2021
CO-ORDINATOR:	AB	DATE:	11/01/2021
SCALE:	AS SHOWN	SIZE:	A3

CITY OF GREATER GEELONG

GEELONG

CAPITAL PROJECTS
HM Customs House,
57 - 59 Brougham Street
GEELONG 3220

FOR COMMENT	
PROJECT TITLE:	ARRIVAL PROJECT YARRA AND BELLERINE ST'S
PROJECT No:	C21608
DRAWING No:	2021501
DRAWING TITLE:	BELLERINE STREET CONCEPT
REVISION No:	P1
SHEET	2
OF	2